



SIDE VIEW

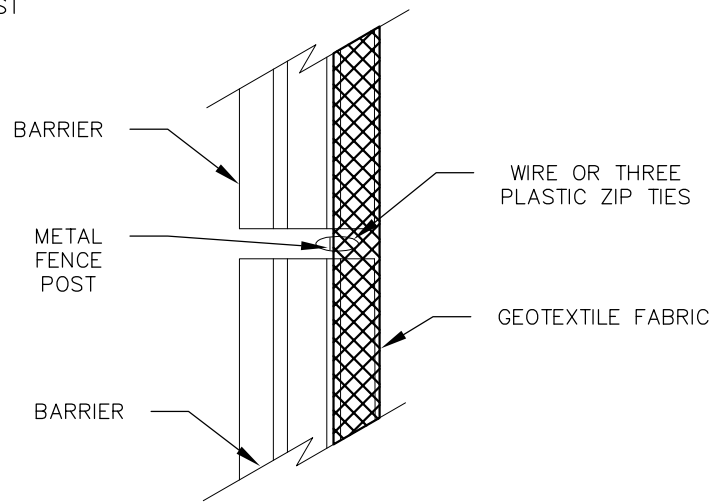

TOP VIEW

### BARRIER WITHOUT CABLE RINGS

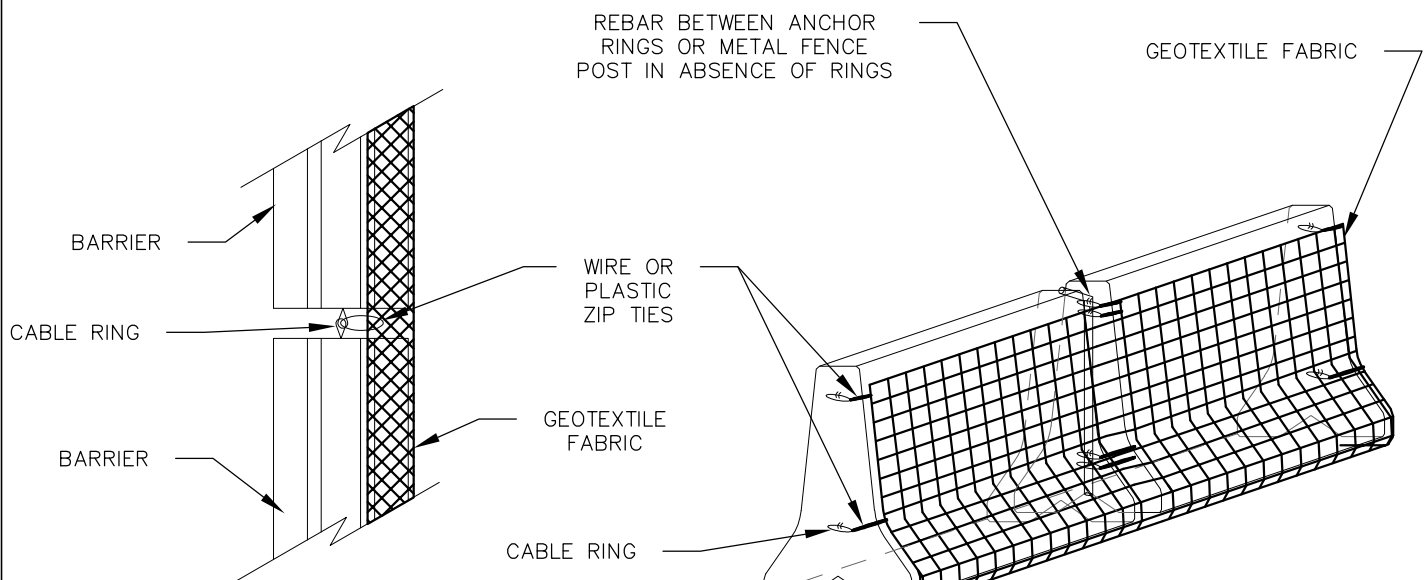

TOP VIEW

CABLE RING

3D VIEW

### BARRIER WITH CABLE RINGS SILT FENCE, SUPER DUTY